



granični prijelaz Slavonski Šamac

tlocrti objekata visokogradnje / fotodokumentacija


situacija

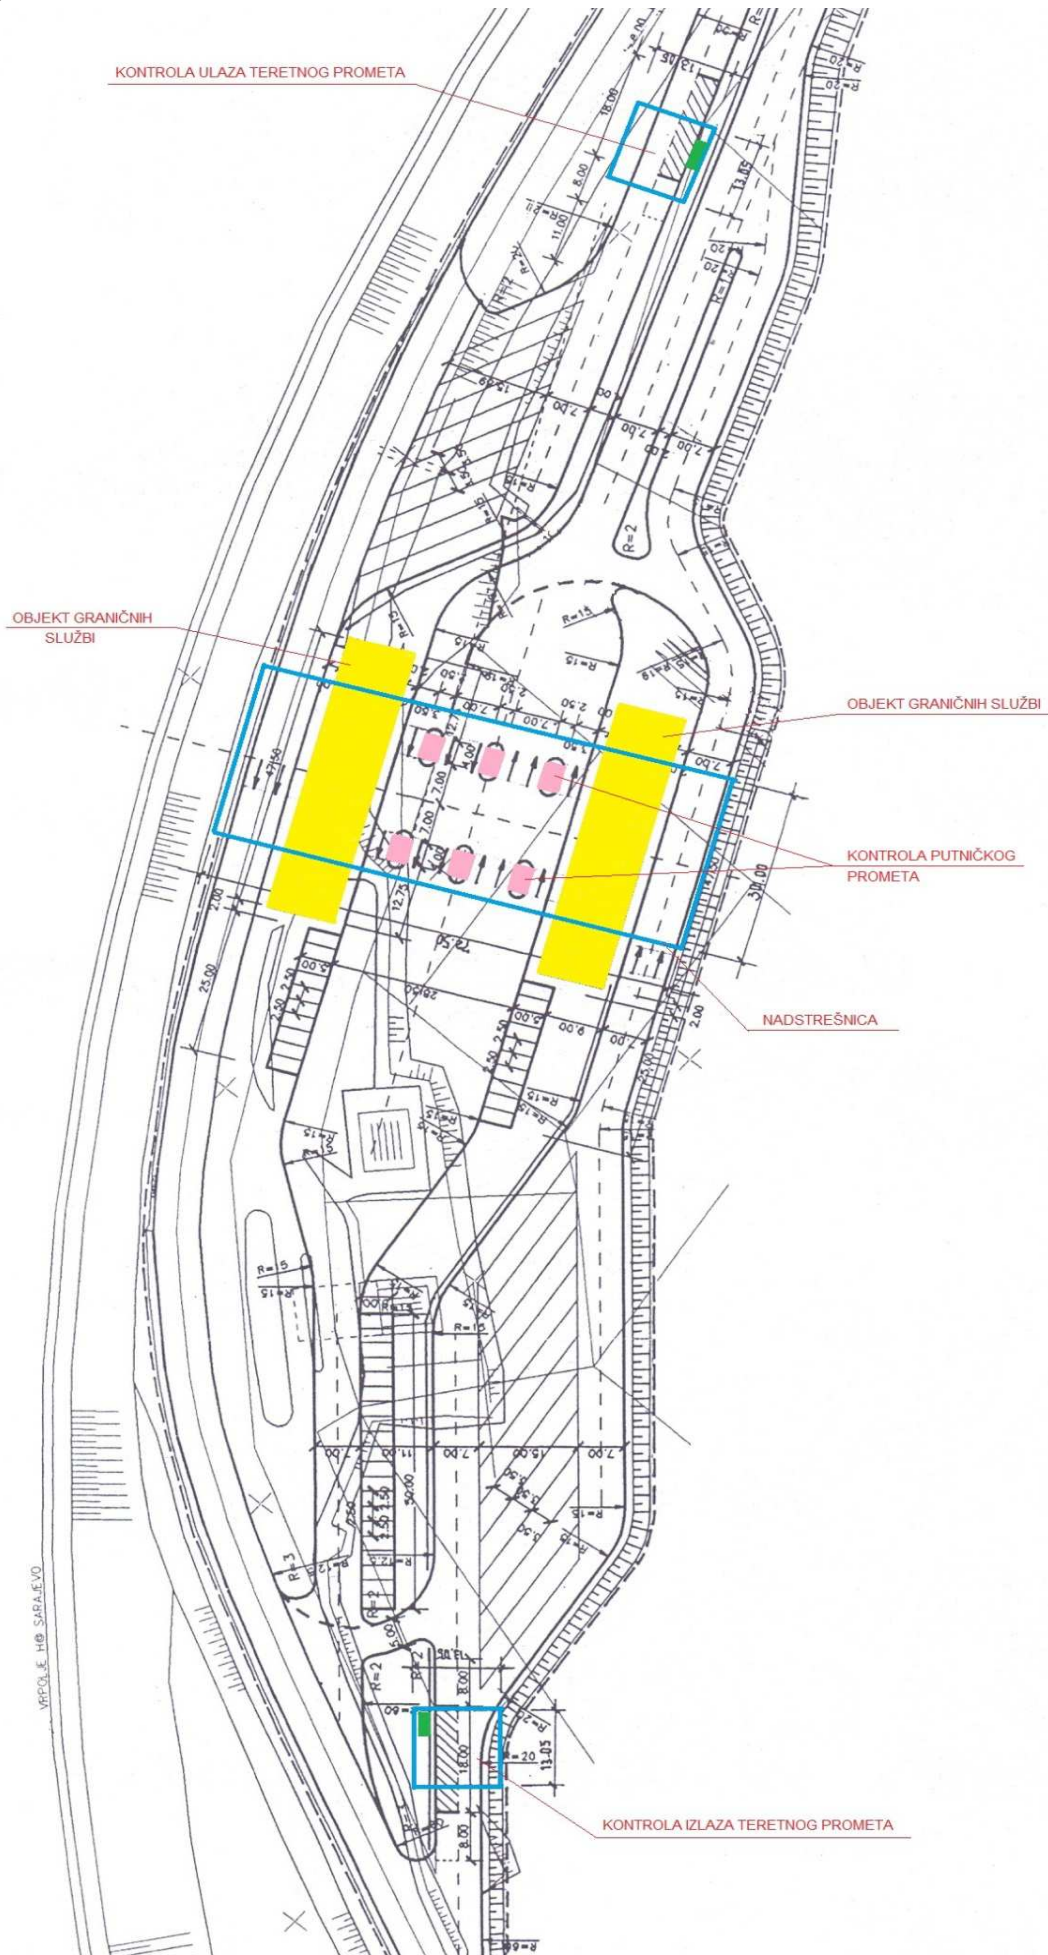


objekt graničnih službi "A"

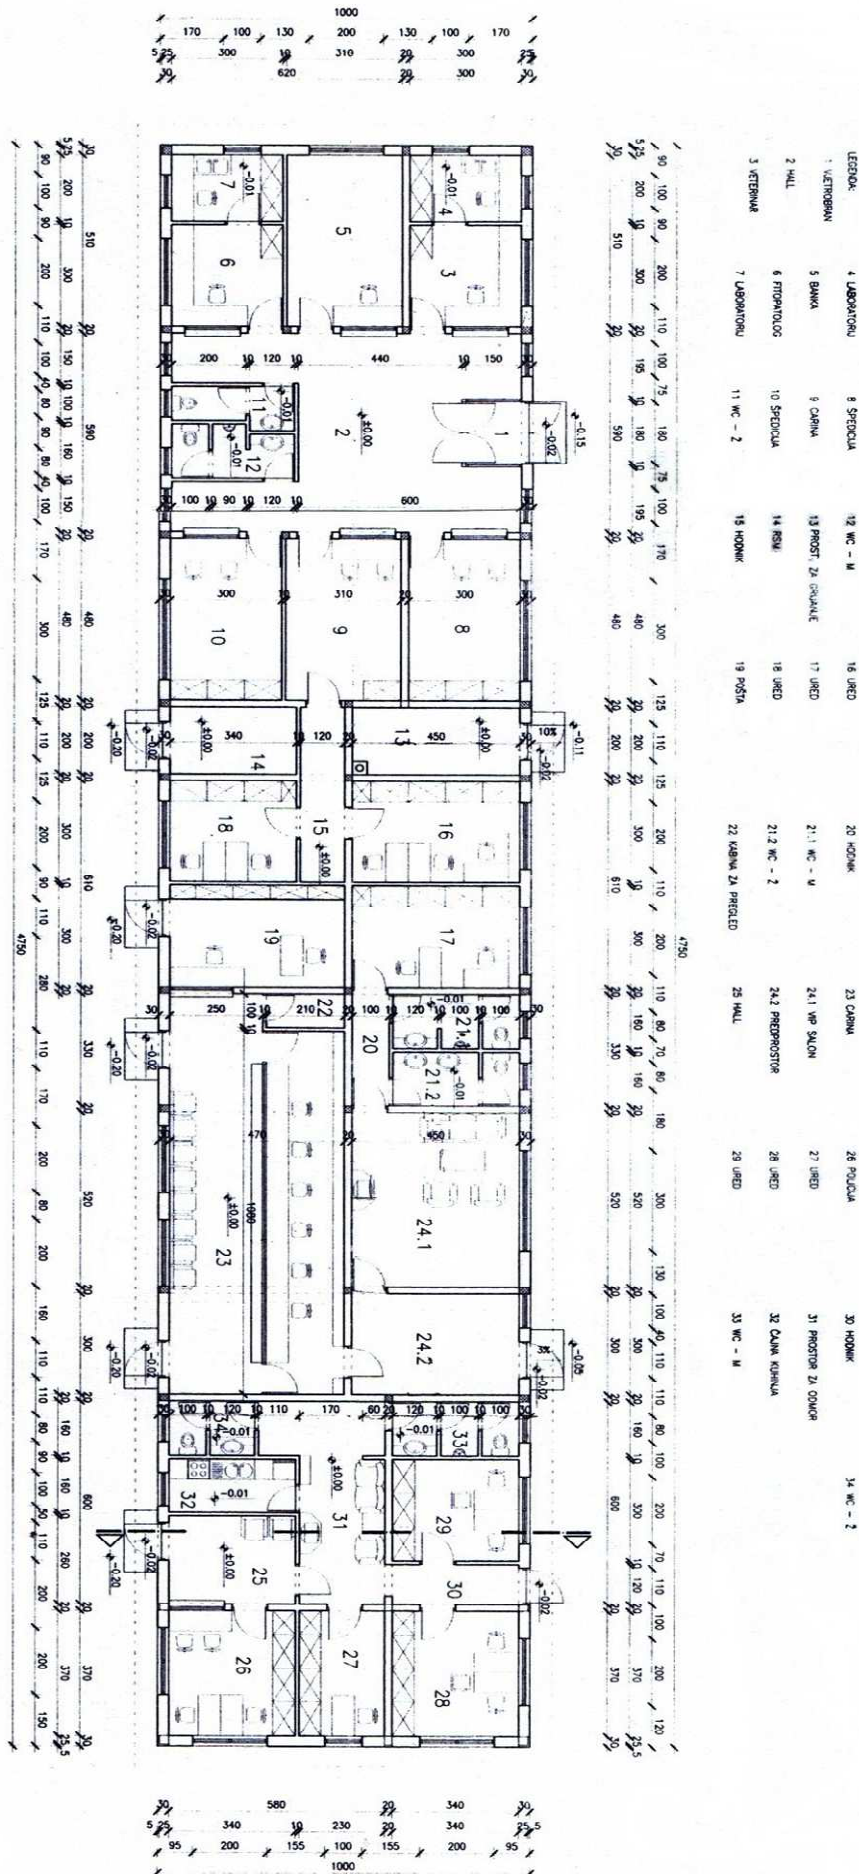

objekt graničnih službi "B"

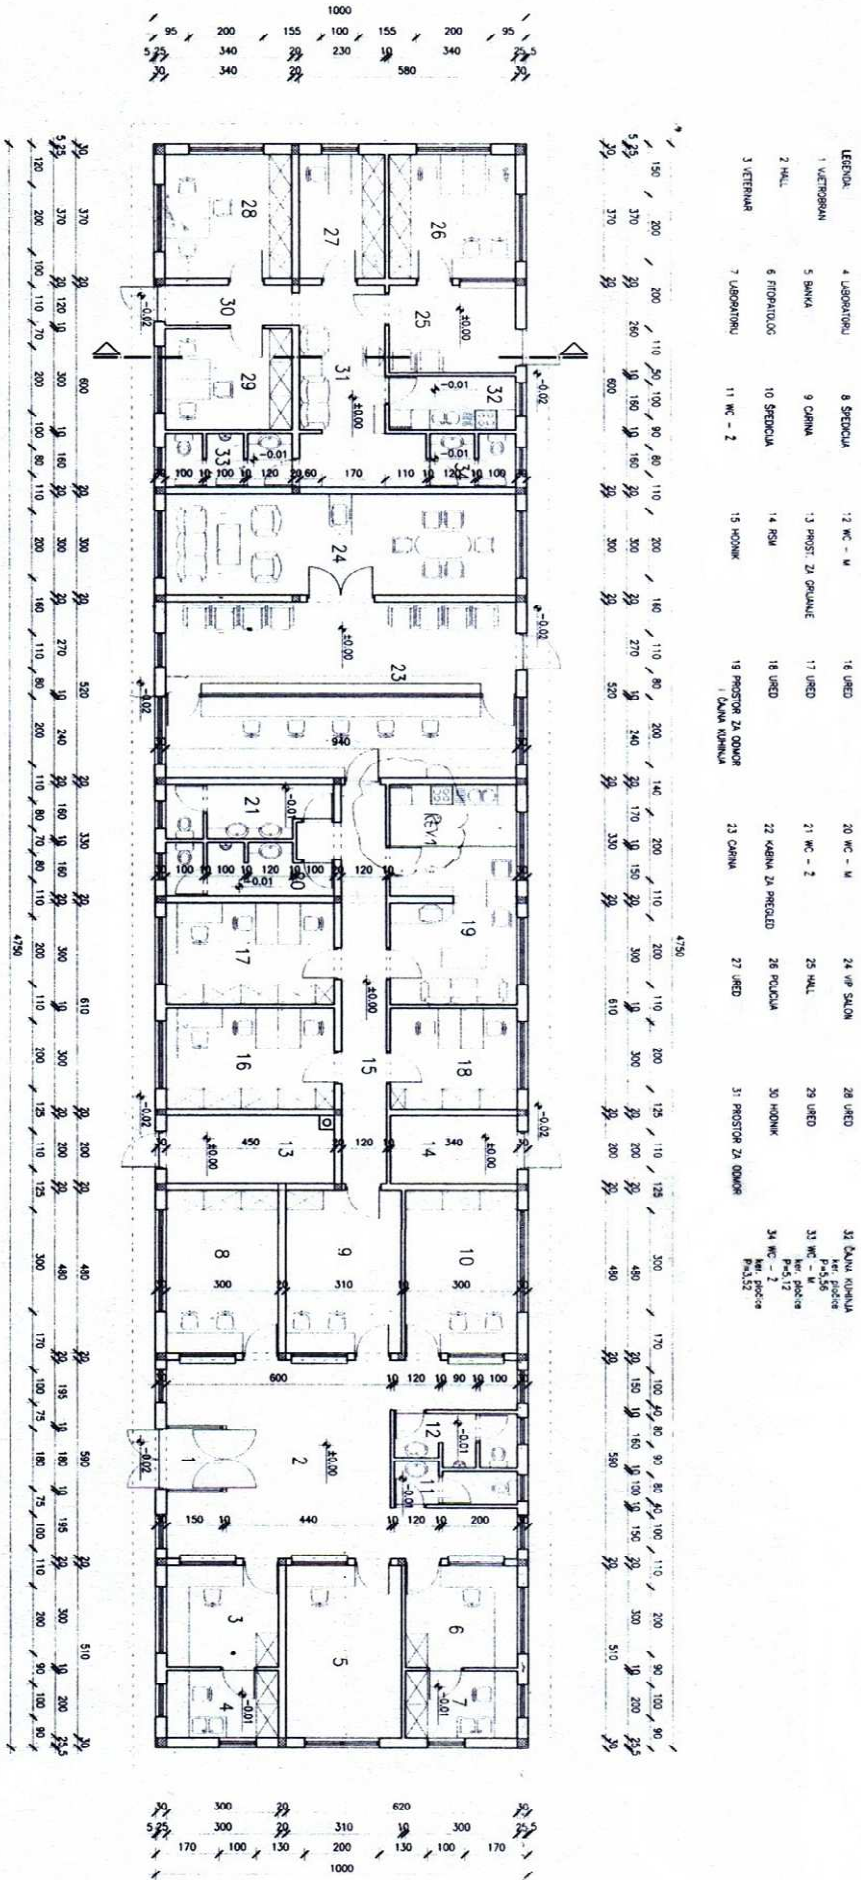

kontrolne kućice (putnički promet)

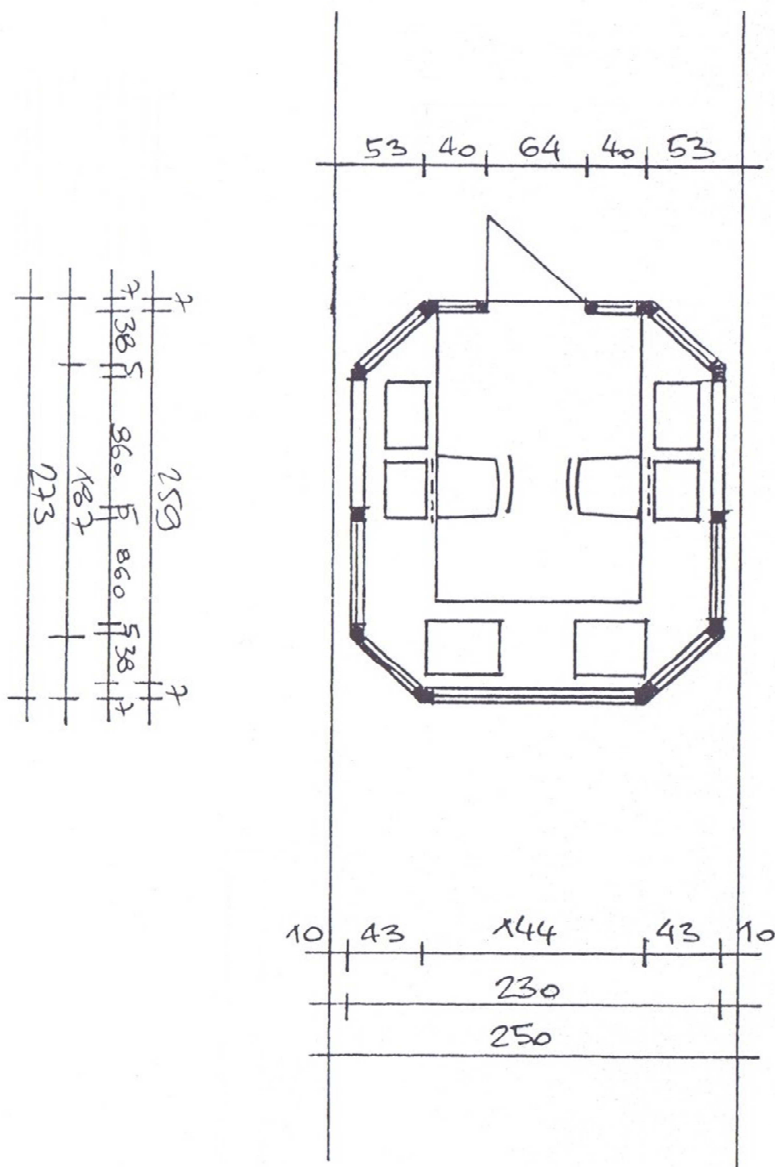

kontrola ulaza teretnog prometa



kontrola izlaza teretnog prometa

